

1. DIMENSIONS ARE SHOWN IN MILLIMETERS; BRACKETED DIMENSIONS ARE IN INCHES.

SKYRIBBON WALL WASHING,  
FLANGELESS HOUSING, UL

**PROPRIETARY AND CONFIDENTIAL**  
THE INFORMATION CONTAINED IN THIS DRAWING IS THE  
SOLE PROPERTY OF PHILIPS COLOR KINETICS, INC.  
ANY REPRODUCTION IN PART OR AS A WHOLE  
WITHOUT THE WRITTEN PERMISSION OF PHILIPS COLOR  
KINETICS, INC. IS PROHIBITED.

**PHILIPS** **COLOR KINETICS**  
PHILIPS COLOR KINETICS, INC. www.philips.com  
3 Burlington Woods Dr. Burlington MA 01803  
TEL: 888-385-5742 FAX: 617-338-0454

MATERIAL	SEE NOTES
FINISH	SEE NOTES
DRAWN	E.ACOSTA
CHECKED	A.PEPPER
DATE	06/10/2013
DATE	06/10/2013

-UNLESS OTHERWISE SPECIFIED-  
DIMENSIONS ARE IN MILLIMETERS  
INTERPRET GEOMETRIC TOLERANCING PER: ANSI Y14.5M  
TOLERANCES:  
DECIMAL  
.X ±0.5 mm  
.XX ±0.25 mm  
.XXX ±0.125 mm  
ANGLE  
± 1°  
THIRD ANGLE  
PROJECTION

DESCRIPTION  
**SKYRIBBON WALL WASHING, UL,  
PRODUCT DOCUMENTATION  
DRAWING**

SIZE	DWG. NO.	REV
<b>B</b>	<b>PDD-000081-50</b>	<b>02</b>
FILE NAME PDD-000081-50	DO NOT SCALE DRAWING SCALE 1:8	SHEET 1 OF 12

8 7 6 5 4 3 2 1


**PROPRIETARY AND CONFIDENTIAL**  
THE INFORMATION CONTAINED IN THIS DRAWING IS THE SOLE PROPERTY OF PHILIPS COLOR KINETICS, INC.  
ANY REPRODUCTION IN PART OR AS A WHOLE WITHOUT THE WRITTEN PERMISSION OF PHILIPS COLOR KINETICS, INC. IS PROHIBITED.

D


C

B

A

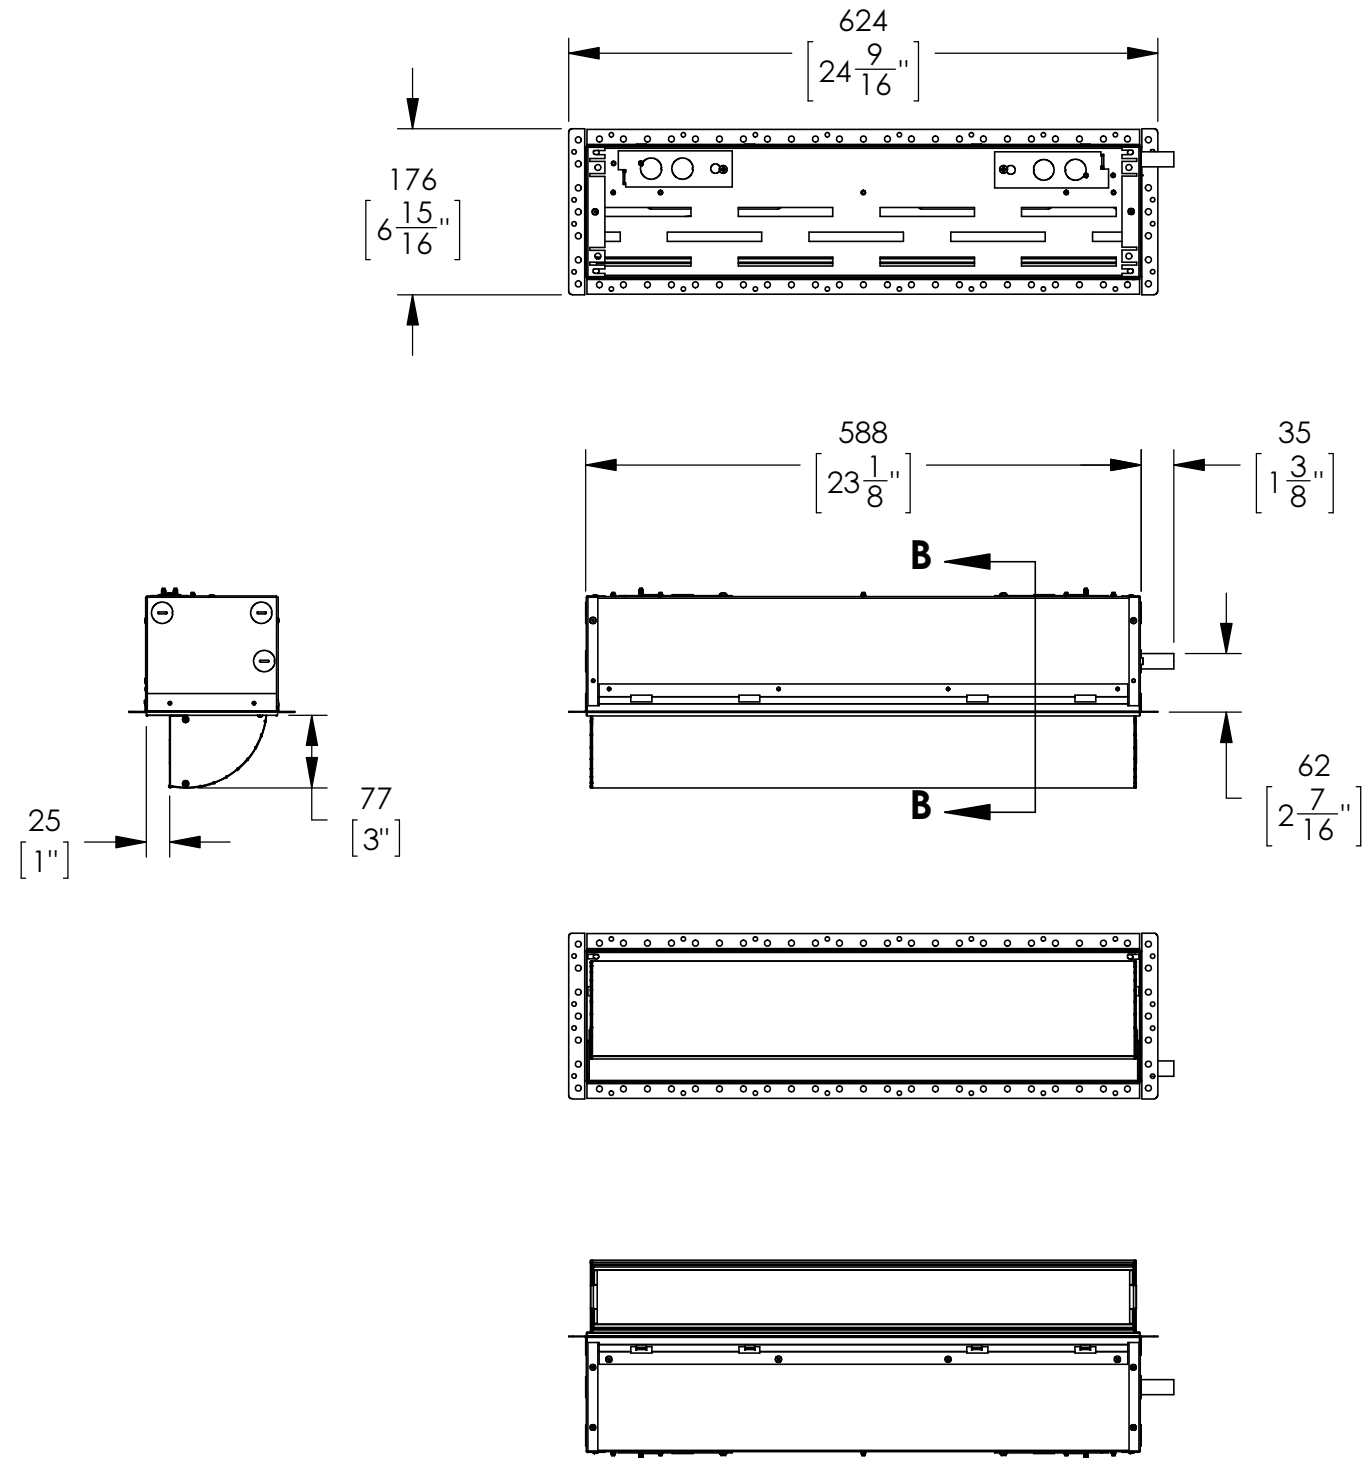

SHOWN IN OPEN POSTION

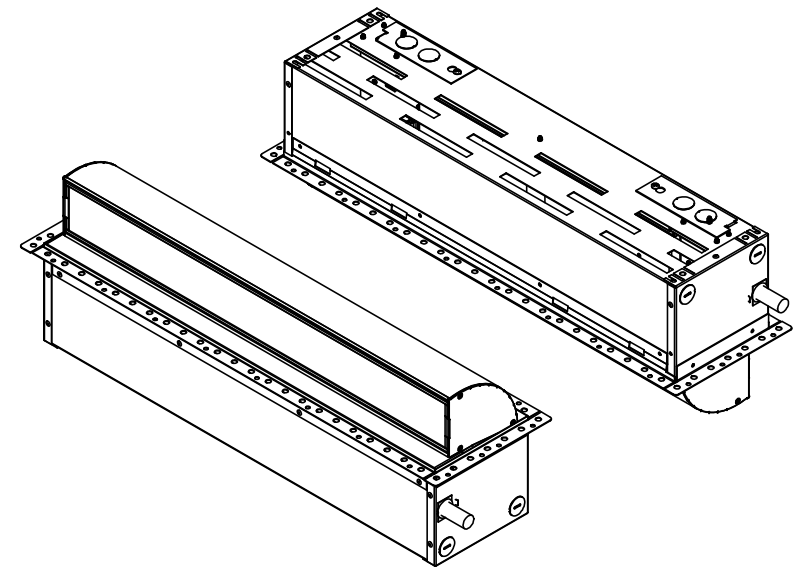

D

C

B

A

SKYRIBBON WALL WASHING,  
FLANGELESS HOUSING, UL,

**PHILIPS** 

DESCRIPTION  
SKYRIBBON WALL WASHING, UL,  
PRODUCT DOCUMENTATION  
DRAWING

SIZE	DWG. NO.	REV
<b>B</b>	<b>PDD-000081-50</b>	<b>02</b>
FILE NAME PDD-000081-50	DO NOT SCALE DRAWING SCALE 1:8	SHEET 2 OF 12

8 7 6 5 4 3 2 1

**PROPRIETARY AND CONFIDENTIAL**







THE INFORMATION CONTAINED IN THIS DRAWING IS THE SOLE PROPERTY OF PHILIPS COLOR KINETICS, INC.  
ANY REPRODUCTION IN PART OR AS A WHOLE WITHOUT THE WRITTEN PERMISSION OF PHILIPS COLOR KINETICS, INC. IS PROHIBITED.

D




C

B

A

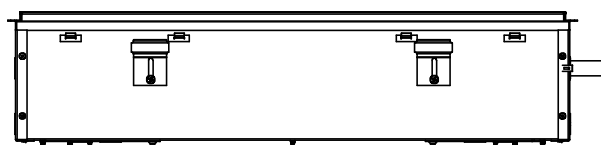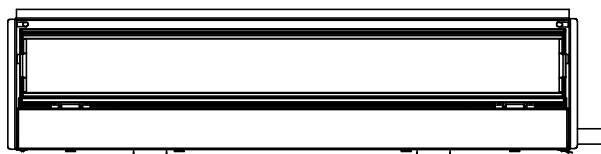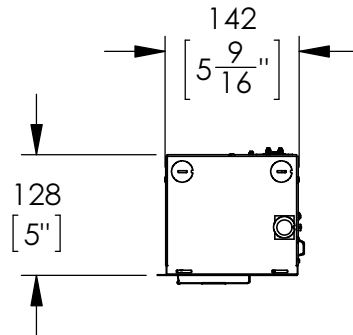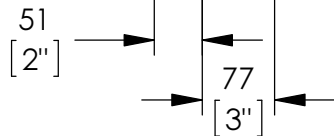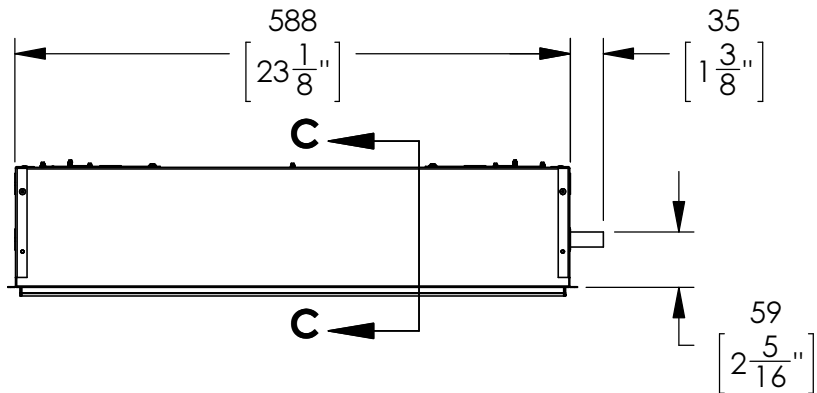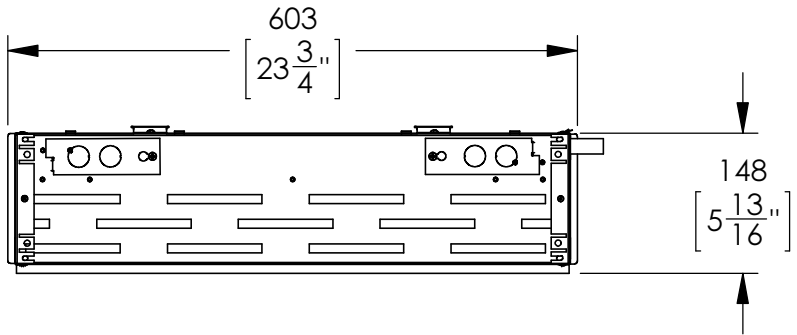

SHOWN IN CLOSED POSITION

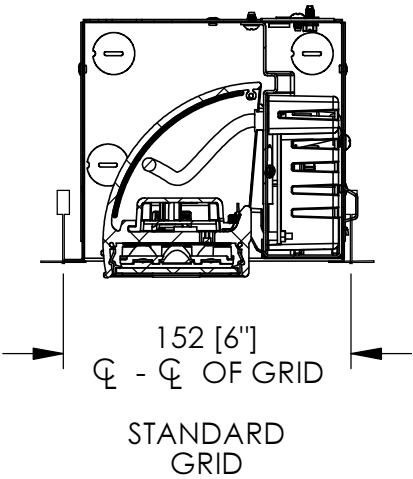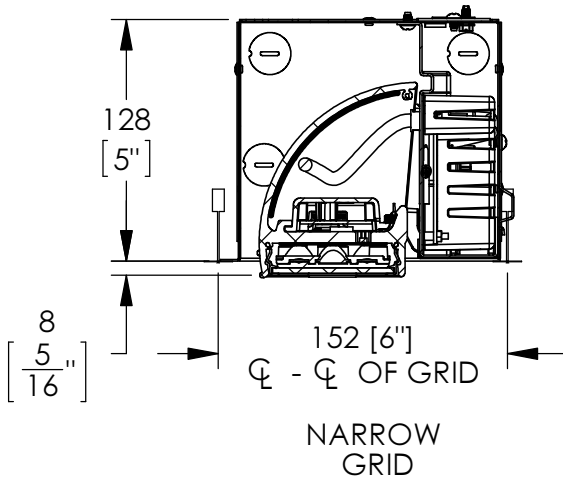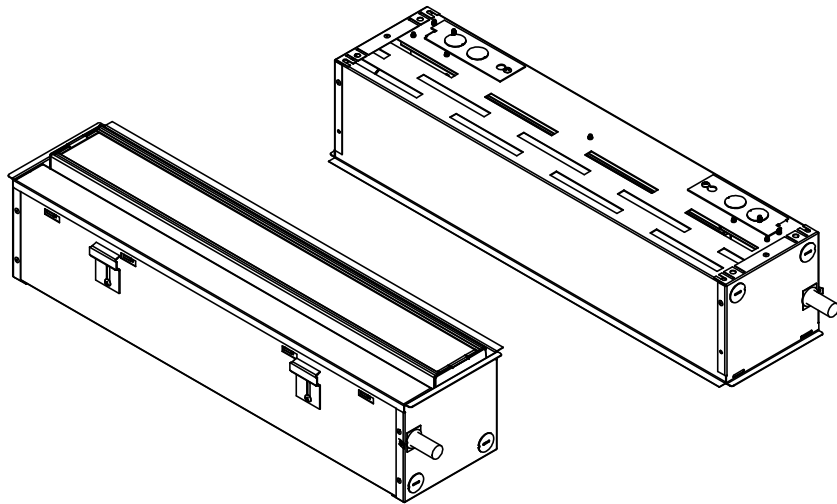

SECTION C-C  
SCALE 1 : 4

SKYRIBBON WALL WASHING,  
T-BAR HOUSING, UL




DESCRIPTION		SIZE	DWG. NO.	REV
SKYRIBBON WALL WASHING, UL, PRODUCT DOCUMENTATION DRAWING		B	PDD-000081-50	02
FILE NAME		DO NOT SCALE DRAWING		SHEET 3 OF 12
PDD-000081-50		SCALE 1:8		


8 7 6 5 4 3 2 1

**PROPRIETARY AND CONFIDENTIAL**  
THE INFORMATION CONTAINED IN THIS DRAWING IS THE SOLE PROPERTY OF PHILIPS COLOR KINETICS, INC.  
ANY REPRODUCTION IN PART OR AS A WHOLE WITHOUT THE WRITTEN PERMISSION OF PHILIPS COLOR KINETICS, INC. IS PROHIBITED.




D

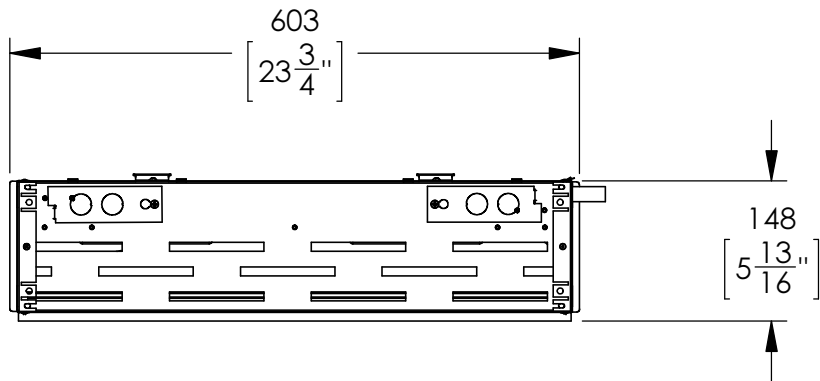

C

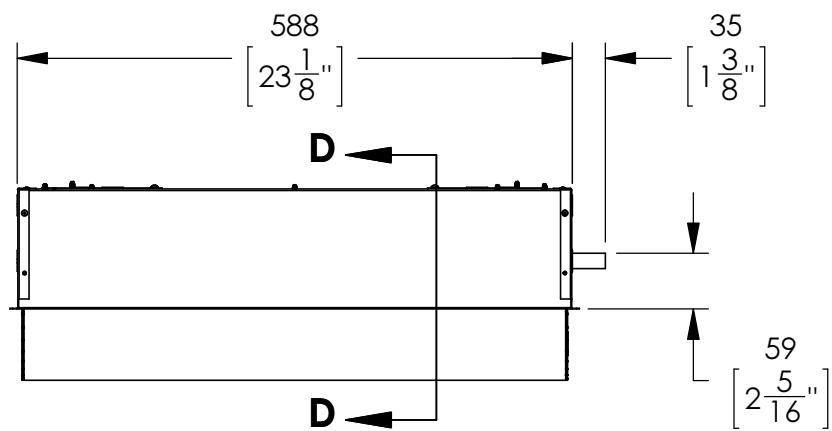

B

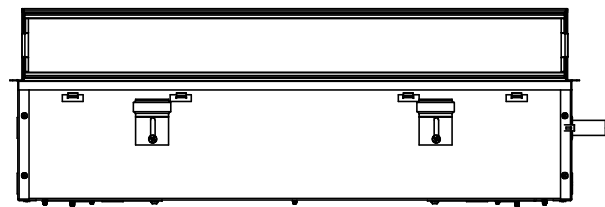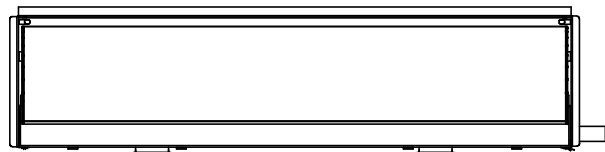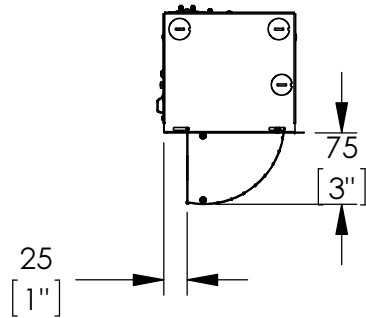

A

SHOWN IN OPEN POSITION

SKYRIBBON WALL WASHING,  
T-BAR HOUSING, UL




**PHILIPS** 

DESCRIPTION  
SKYRIBBON WALL WASHING, UL,  
PRODUCT DOCUMENTATION  
DRAWING

SIZE DWG. NO.  
**B** PDD-000081-50

REV  
**02**

FILE NAME DO NOT SCALE DRAWING  
PDD-000081-50 SCALE 1:8 SHEET 4 OF 12

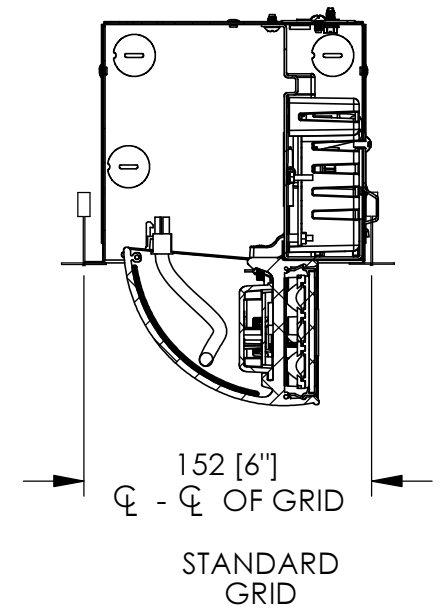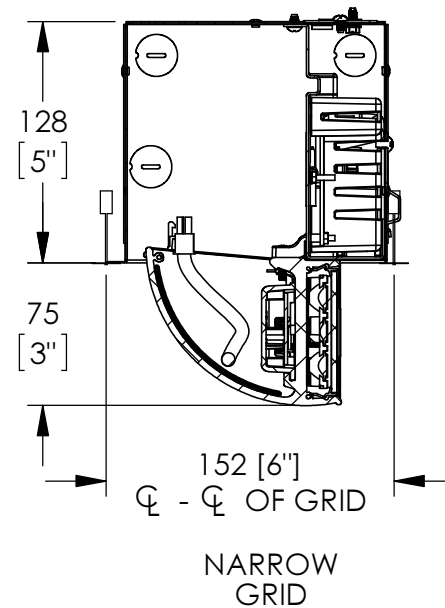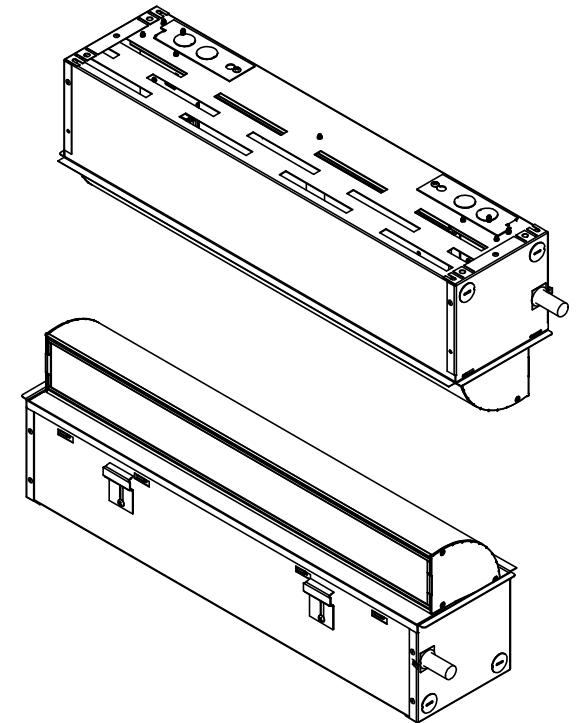

SECTION D-D  
SCALE 1 : 4

D

C

B

A

8

7

6

5

4

3

2

1

8 7 6 5 4 3 2 1





**PROPRIETARY AND CONFIDENTIAL**  
THE INFORMATION CONTAINED IN THIS DRAWING IS THE SOLE PROPERTY OF PHILIPS COLOR KINETICS, INC.  
ANY REPRODUCTION IN PART OR AS A WHOLE WITHOUT THE WRITTEN PERMISSION OF PHILIPS COLOR KINETICS, INC. IS PROHIBITED.

D




C

B

A

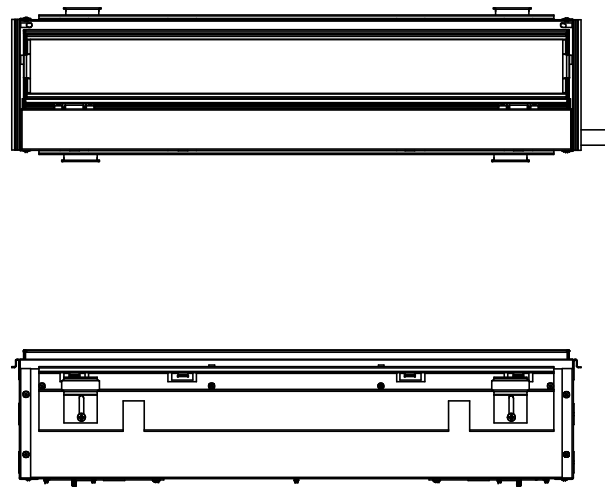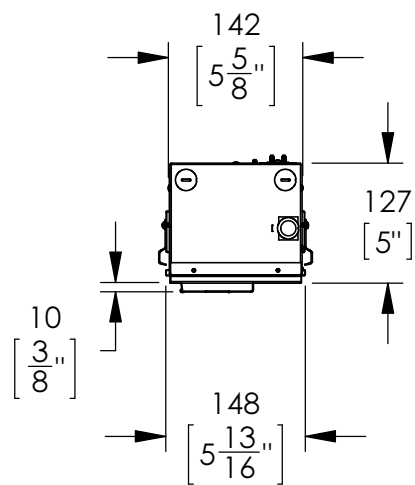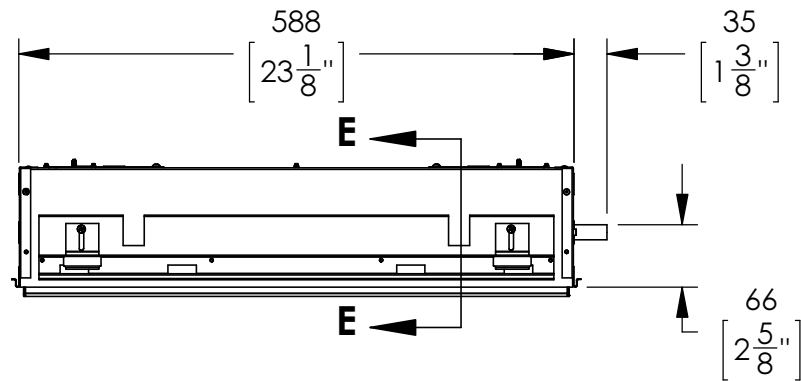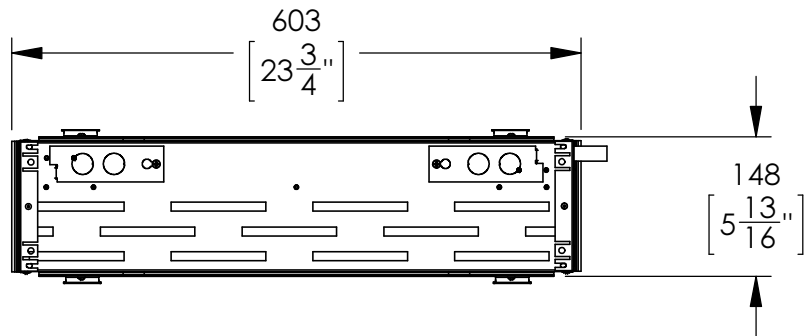

SHOWN IN CLOSED POSITION

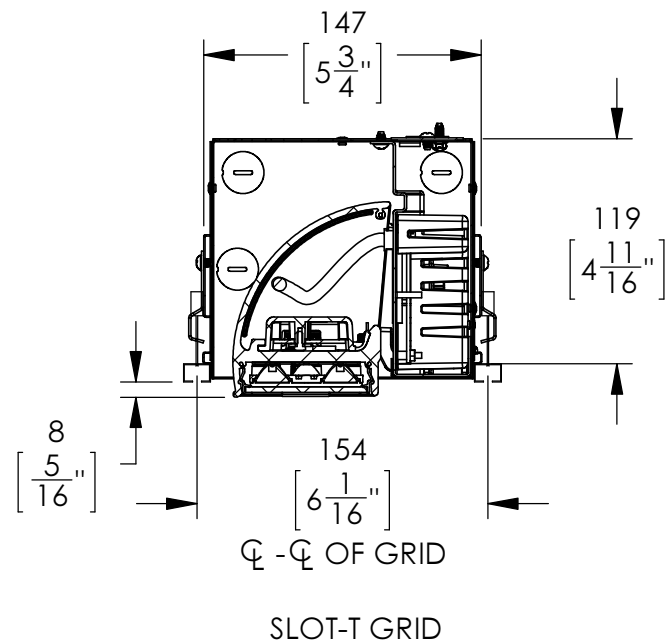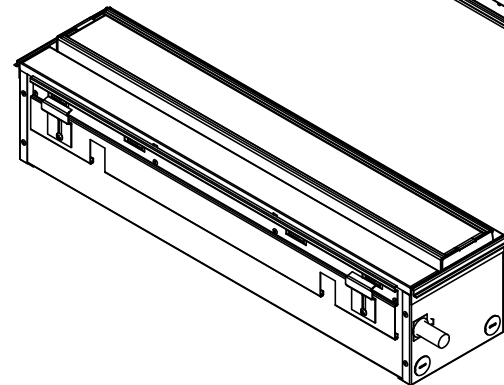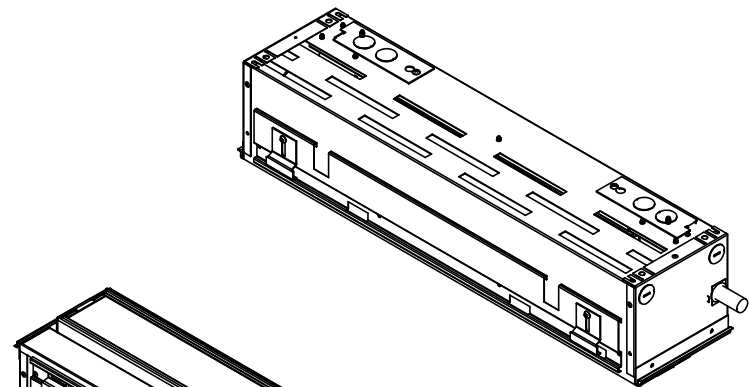

SECTION E-E  
SCALE 1 : 4

SKYRIBBON WALL WASHING  
SLOT-T HOUSING, UL

**PHILIPS** 

DESCRIPTION  
SKYRIBBON WALL WASHING, UL,  
PRODUCT DOCUMENTATION  
DRAWING

SIZE DWG. NO.  
**B** PDD-000081-50

REV  
**02**

FILE NAME DO NOT SCALE DRAWING  
PDD-000081-50 SCALE 1:8 SHEET 5 OF 12

8 7 6 5 4 3 2 1


**PROPRIETARY AND CONFIDENTIAL**  
THE INFORMATION CONTAINED IN THIS DRAWING IS THE SOLE PROPERTY OF PHILIPS COLOR KINETICS, INC.  
ANY REPRODUCTION IN PART OR AS A WHOLE WITHOUT THE WRITTEN PERMISSION OF PHILIPS COLOR KINETICS, INC. IS PROHIBITED.

D

C

B

A

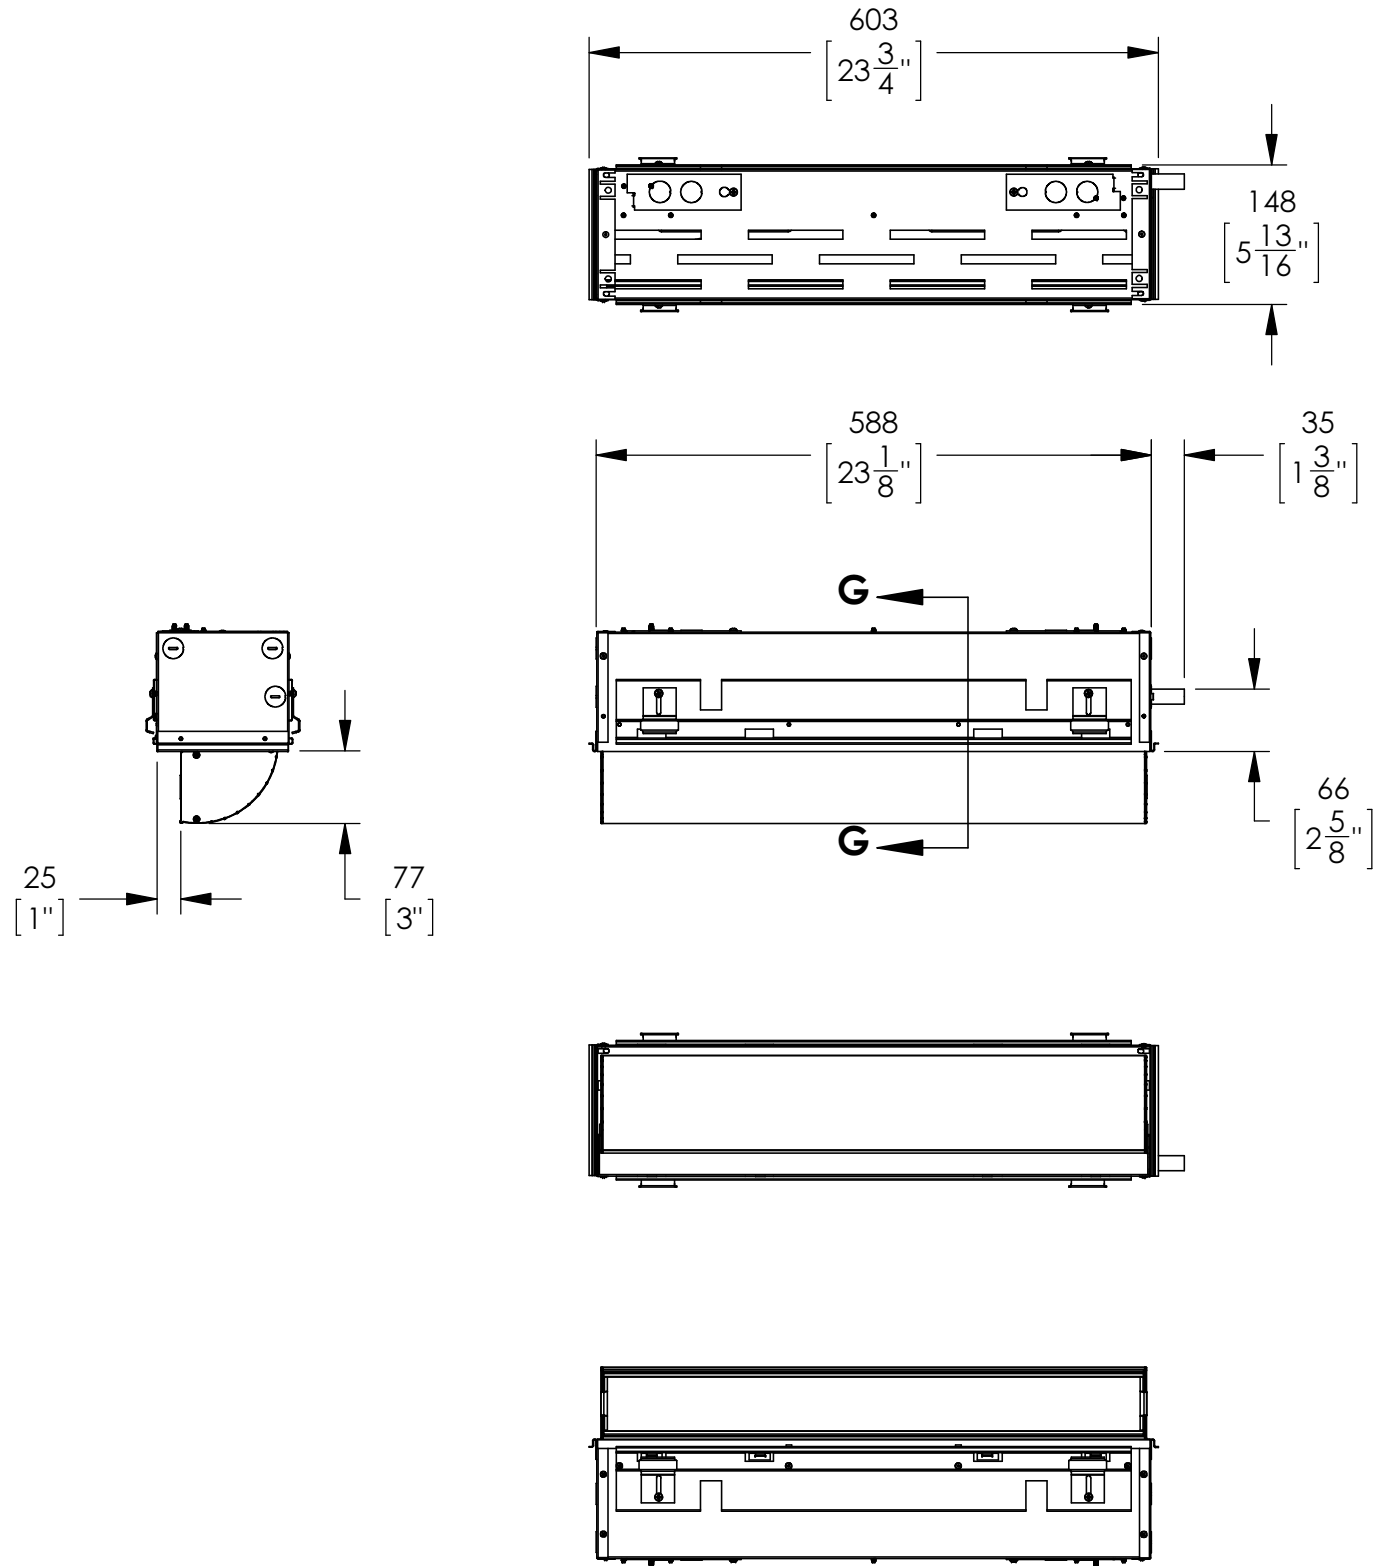

SHOWN IN CLOSED POSITION

SKYRIBBON WALL WASHING,  
SLOT-T HOUSING, UL

**PHILIPS** 


DESCRIPTION  
SKYRIBBON WALL WASHING, UL,  
PRODUCT DOCUMENTATION  
DRAWING

SIZE	DWG. NO.	REV
<b>B</b>	<b>PDD-000081-50</b>	<b>02</b>
FILE NAME	DO NOT SCALE DRAWING	SHEET 6 OF 12
PDD-000081-50	SCALE 1:8	




8 7 6 5 4 3 2 1

**PROPRIETARY AND CONFIDENTIAL**  
THE INFORMATION CONTAINED IN THIS DRAWING IS THE SOLE PROPERTY OF PHILIPS COLOR KINETICS, INC.  
ANY REPRODUCTION IN PART OR AS A WHOLE WITHOUT THE WRITTEN PERMISSION OF PHILIPS COLOR KINETICS, INC. IS PROHIBITED.



D

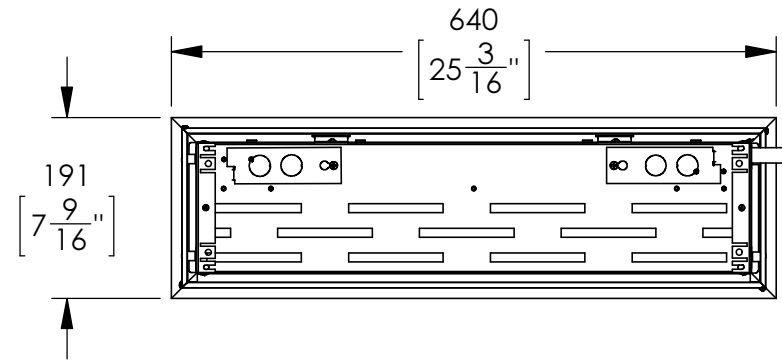

C

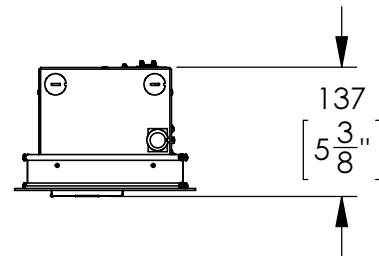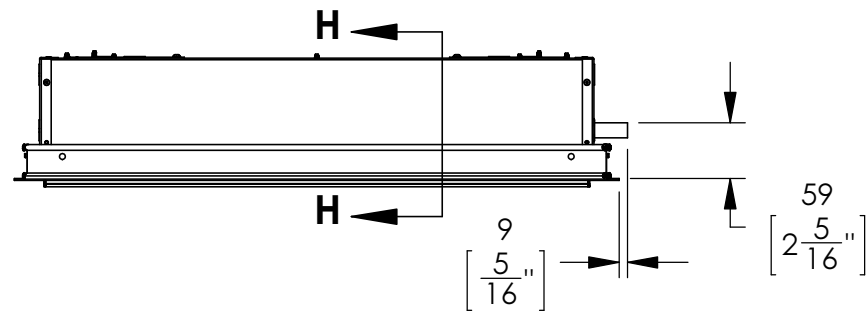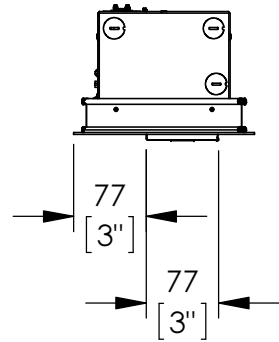


B

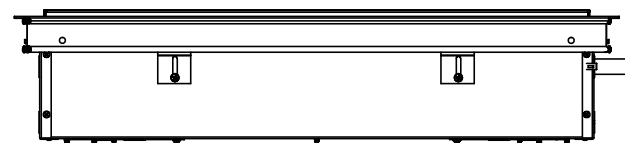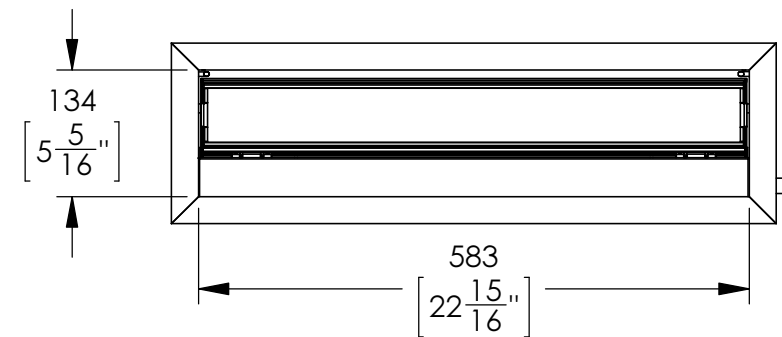

A

SHOWN IN CLOSED POSITION

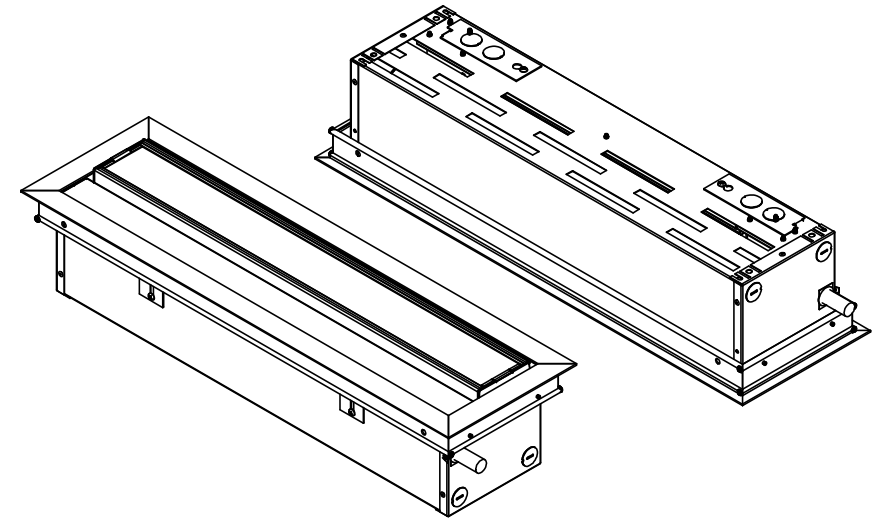


D

C

B

A

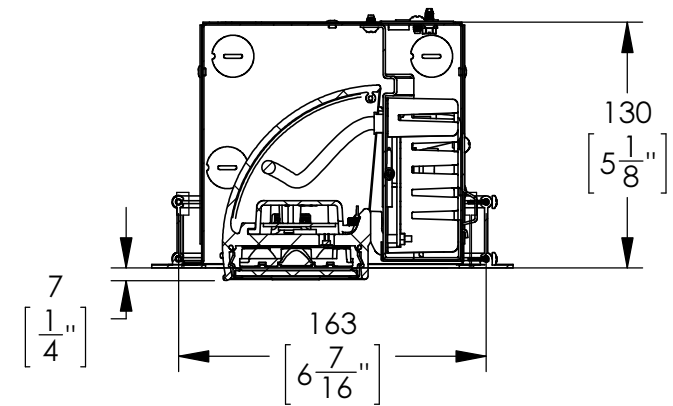

SECTION H-H  
SCALE 1 : 4

SKYRIBBON WALL WASHING,  
T-BAR HOUSING WITH FLANGE KIT, UL

**PHILIPS**









DESCRIPTION  
SKYRIBBON WALL WASHING, UL,  
PRODUCT DOCUMENTATION  
DRAWING

SIZE	DWG. NO.	REV
<b>B</b>	<b>PDD-000081-50</b>	<b>02</b>
FILE NAME PDD-000081-50	DO NOT SCALE DRAWING SCALE 1:8	SHEET 7 OF 12



8 7 6 5 4 3 2 1

**PROPRIETARY AND CONFIDENTIAL**  
THE INFORMATION CONTAINED IN THIS DRAWING IS THE SOLE PROPERTY OF PHILIPS COLOR KINETICS, INC.  
ANY REPRODUCTION IN PART OR AS A WHOLE WITHOUT THE WRITTEN PERMISSION OF PHILIPS COLOR KINETICS, INC. IS PROHIBITED.

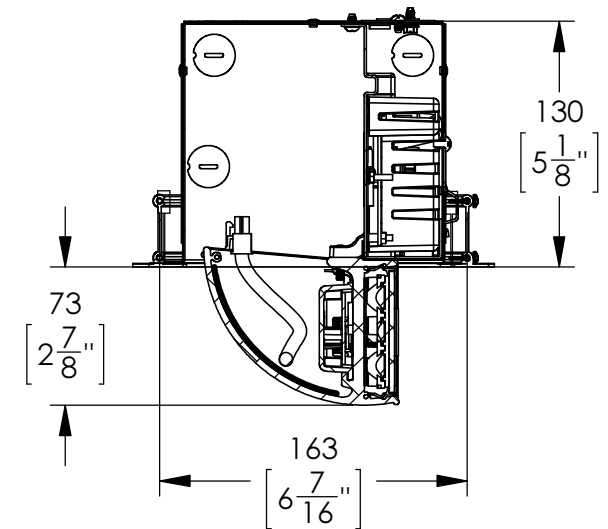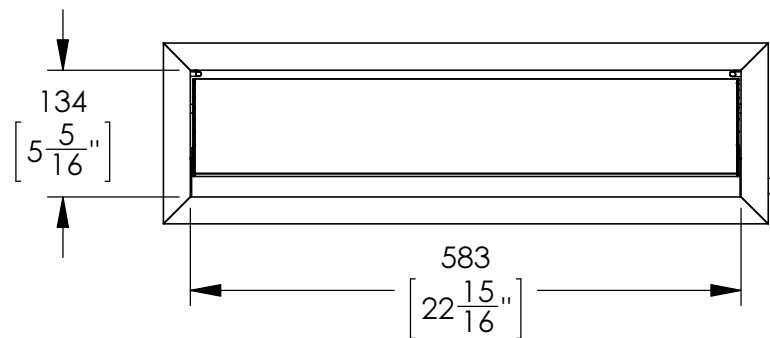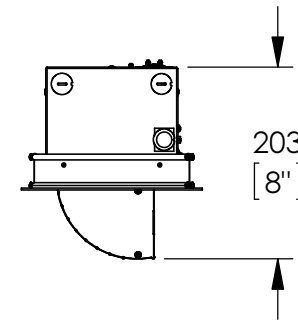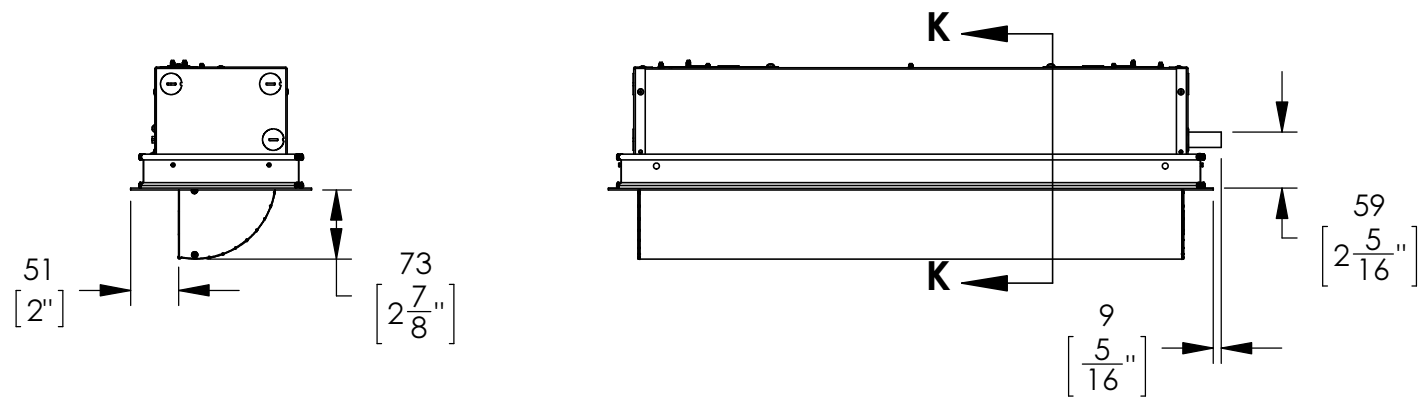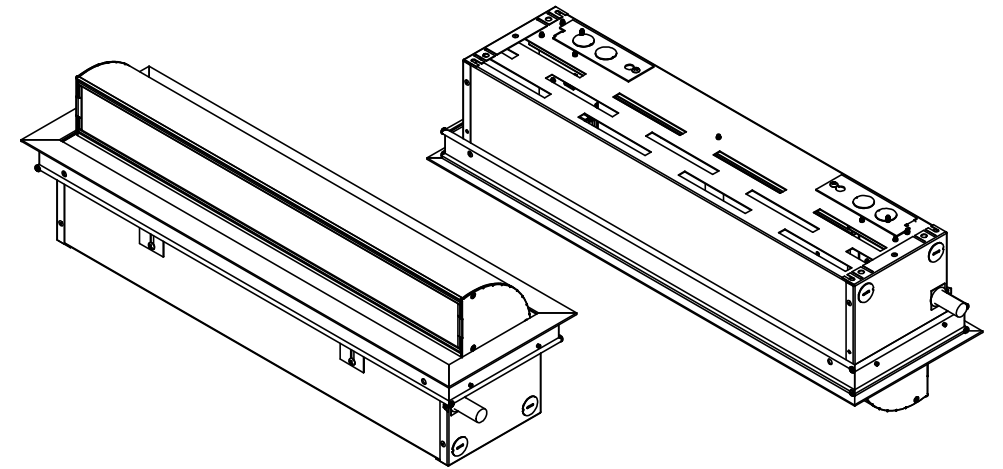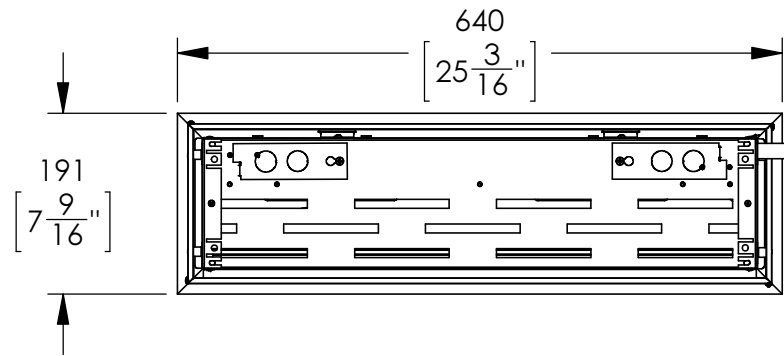

SHOWN IN OPEN POSITION

SKYRIBBON WALL WASHING,  
T-BAR HOUSING WITH FLANGE KIT, UL

**SECTION K-K**  
**SCALE 1 : 4**

**PHILIPS** 

DESCRIPTION  
**SKYRIBBON WALL WASHING, UL,  
PRODUCT DOCUMENTATION  
DRAWING**

SIZE	DWG. NO.	REV
<b>B</b>	<b>PDD-000081-50</b>	<b>02</b>
FILE NAME PDD-000081-50	DO NOT SCALE DRAWING SCALE 1:8	SHEET 8 OF 12



8 7 6 5 4 3 2 1

**PROPRIETARY AND CONFIDENTIAL**





THE INFORMATION CONTAINED IN THIS DRAWING IS THE SOLE PROPERTY OF PHILIPS COLOR KINETICS, INC.  
ANY REPRODUCTION IN PART OR AS A WHOLE WITHOUT THE WRITTEN PERMISSION OF PHILIPS COLOR KINETICS, INC. IS PROHIBITED.

D

C

B

A

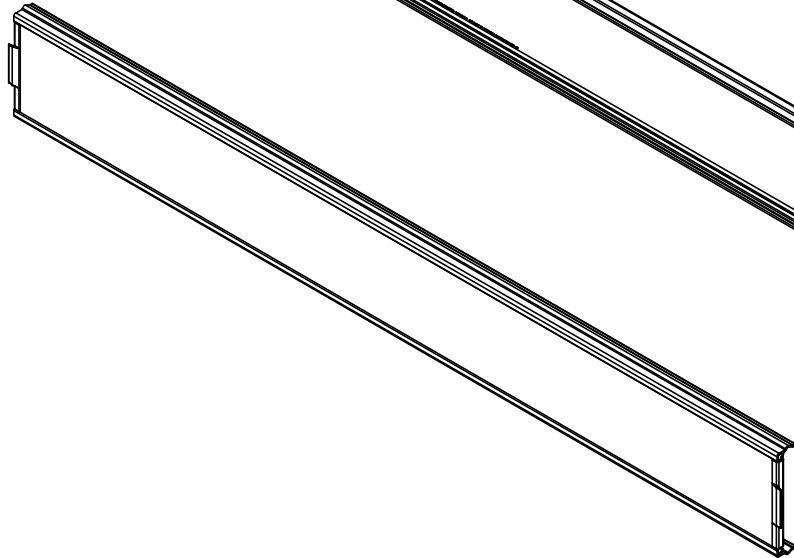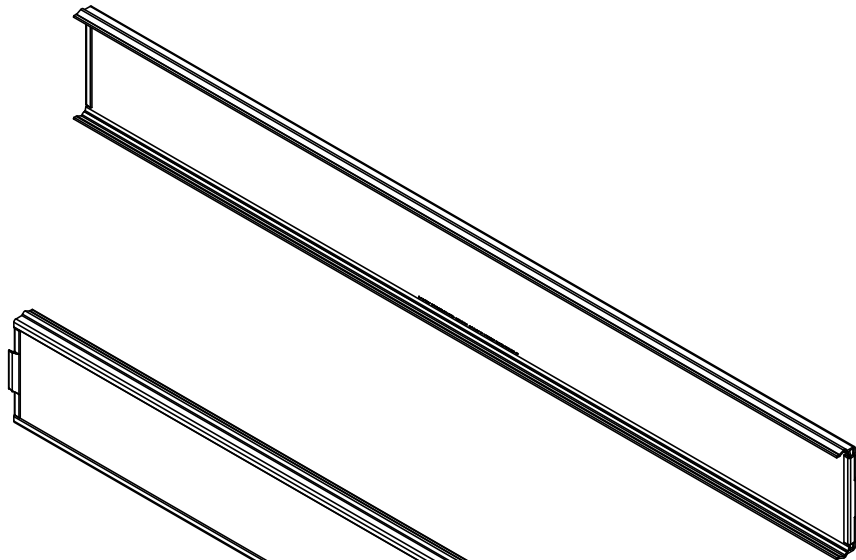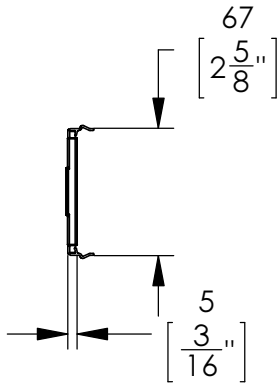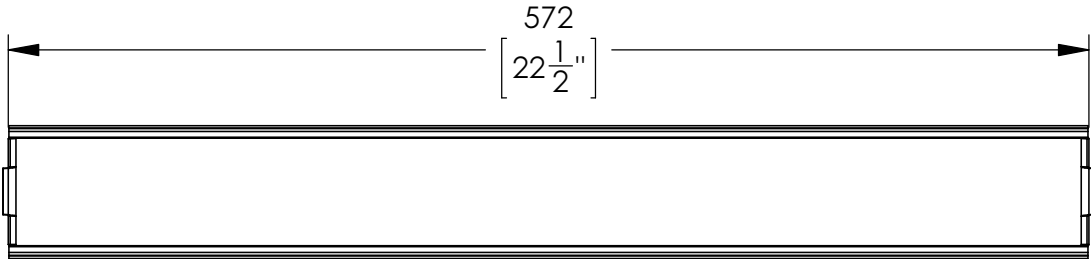

D

C

B

A

**SKYRIBBON WALL WASHING  
DIFFUSER LENS, UL**

**PHILIPS**



DESCRIPTION  
**SKYRIBBON WALL WASHING, UL,  
PRODUCT DOCUMENTATION  
DRAWING**


SIZE DWG. NO.  
**B PDD-000081-50**

REV  
**02**

FILE NAME DO NOT SCALE DRAWING  
**PDD-000081-50 SCALE 1:8 SHEET 9 OF 12**

8 7 6 5 4 3 2 1

**PROPRIETARY AND CONFIDENTIAL**  
THE INFORMATION CONTAINED IN THIS DRAWING IS THE SOLE PROPERTY OF PHILIPS COLOR KINETICS, INC.  
ANY REPRODUCTION IN PART OR AS A WHOLE WITHOUT THE WRITTEN PERMISSION OF PHILIPS COLOR KINETICS, INC. IS PROHIBITED.

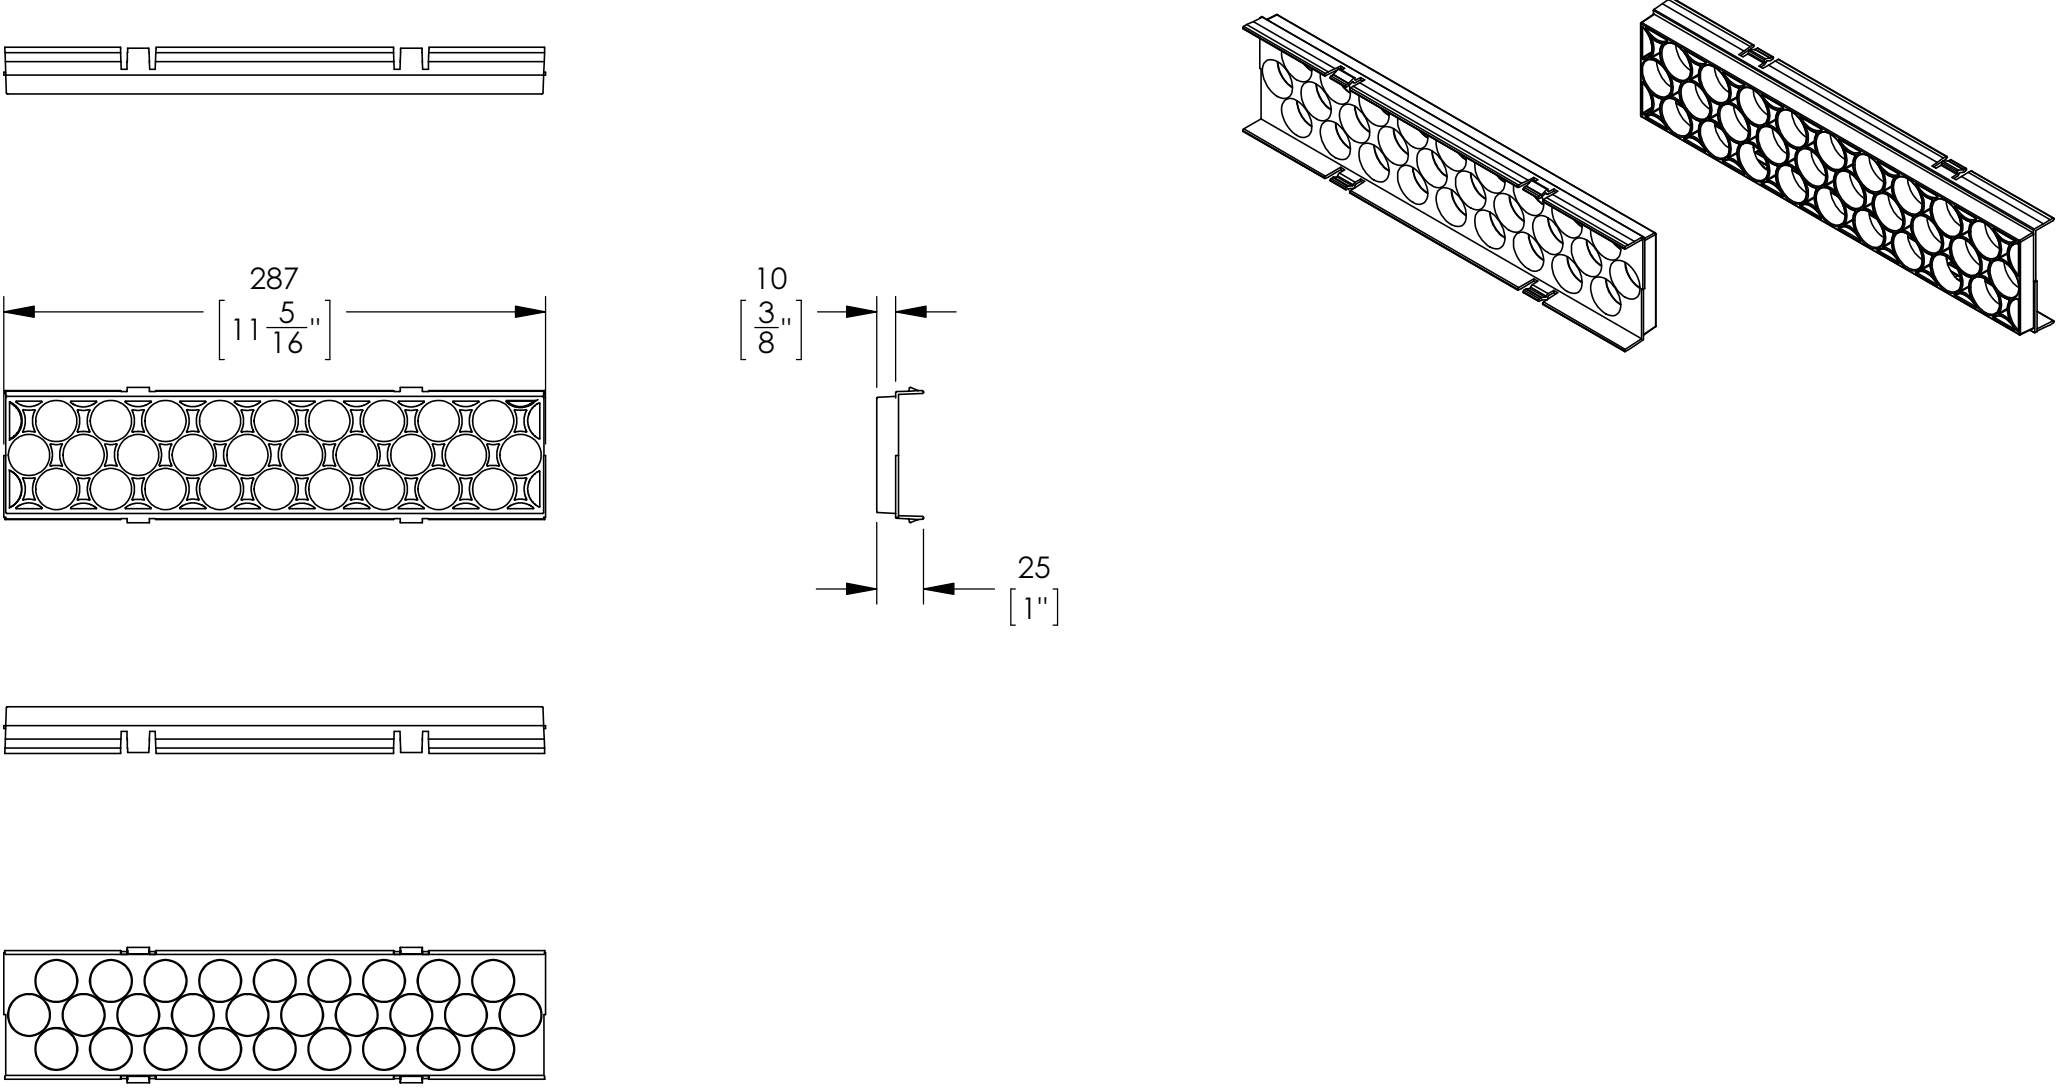

**SKYRIBBON WALL WASHING LOUVERS, UL**






<b>PHILIPS</b> 	DESCRIPTION <b>SKYRIBBON WALL WASHING, UL, PRODUCT DOCUMENTATION DRAWING</b>	SIZE	DWG. NO.	REV
		<b>B</b>	<b>PDD-000081-50</b>	<b>02</b>
		FILE NAME <b>PDD-000081-50</b>	DO NOT SCALE DRAWING SCALE <b>1:8</b>	SHEET <b>10 OF 12</b>

8 7 6 5 4 3 2 1

**PROPRIETARY AND CONFIDENTIAL**  
THE INFORMATION CONTAINED IN THIS DRAWING IS THE SOLE PROPERTY OF PHILIPS COLOR KINETICS, INC.  
ANY REPRODUCTION IN PART OR AS A WHOLE WITHOUT THE WRITTEN PERMISSION OF PHILIPS COLOR KINETICS, INC. IS PROHIBITED.

D  
C  
B  
A

D  
C  
B  
A

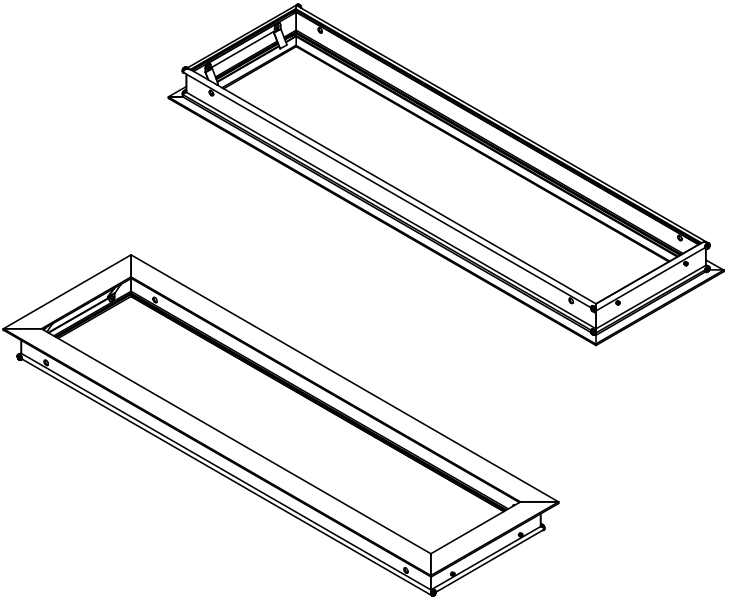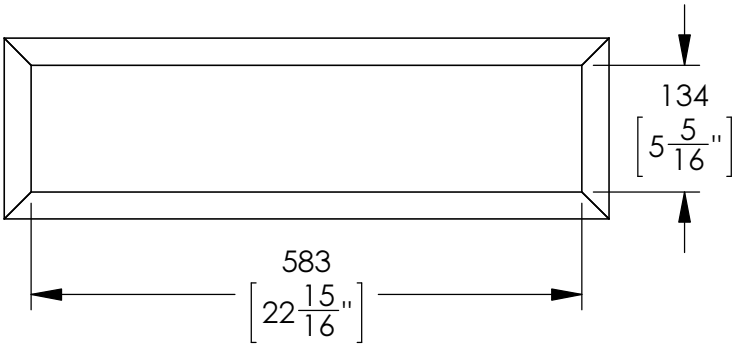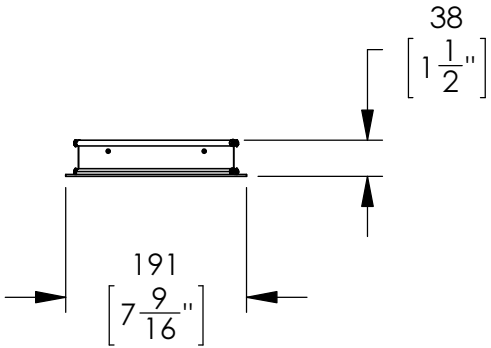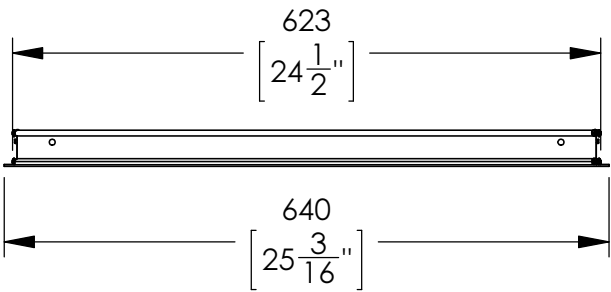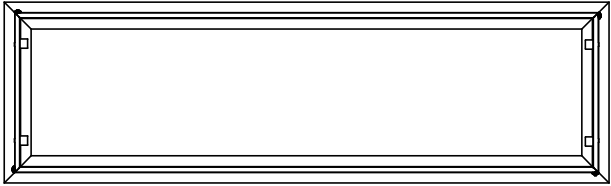

**SKYRIBBON WASHING FLANGE KIT, UL**




DESCRIPTION  
**SKYRIBBON WALL WASHING, UL,  
PRODUCT DOCUMENTATION  
DRAWING**


SIZE	DWG. NO.	REV
<b>B</b>	<b>PDD-000081-50</b>	<b>02</b>
FILE NAME <b>PDD-000081-50</b>	DO NOT SCALE DRAWING SCALE <b>1:8</b>	SHEET 11 OF 12

**PROPRIETARY AND CONFIDENTIAL**  
THE INFORMATION CONTAINED IN THIS DRAWING IS THE SOLE PROPERTY OF PHILIPS COLOR KINETICS, INC.  
ANY REPRODUCTION IN PART OR AS A WHOLE WITHOUT THE WRITTEN PERMISSION OF PHILIPS COLOR KINETICS, INC. IS PROHIBITED.

**UL JUMPERS AND LEADERS**

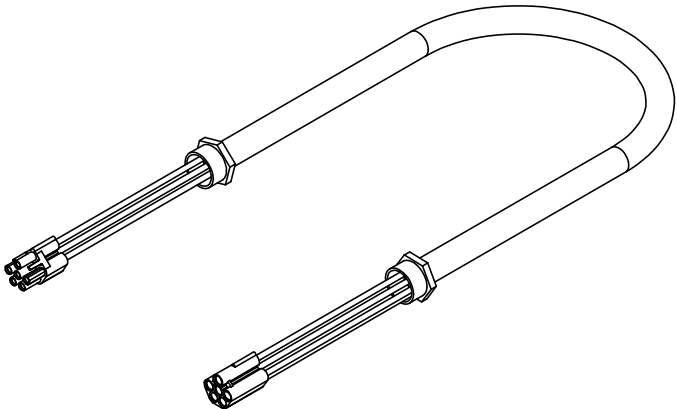

**UL JUMPERS CABLES;  
(1', 4', 8' LENGTH)**

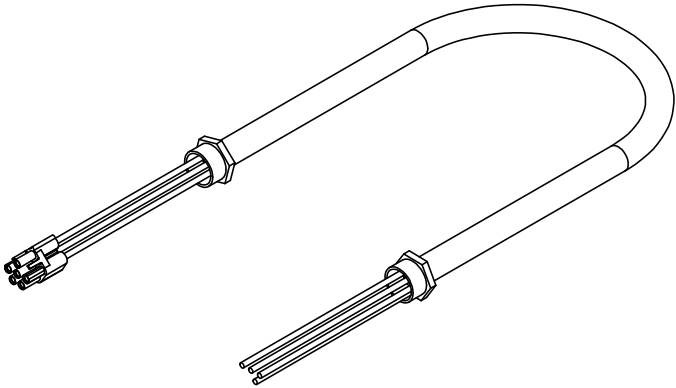

**UL LEADERS CABLES  
(1', 4', 8' LENGTH)  
IHUE EW**



DESCRIPTION  
**SKYRIBBON WALL WASHING, UL,  
PRODUCT DOCUMENTATION  
DRAWING**

SIZE	DWG. NO.	REV
<b>B</b>	<b>PDD-000081-50</b>	<b>02</b>
FILE NAME	DO NOT SCALE DRAWING SCALE <b>1:10</b>	SHEET <b>12</b> OF <b>12</b>